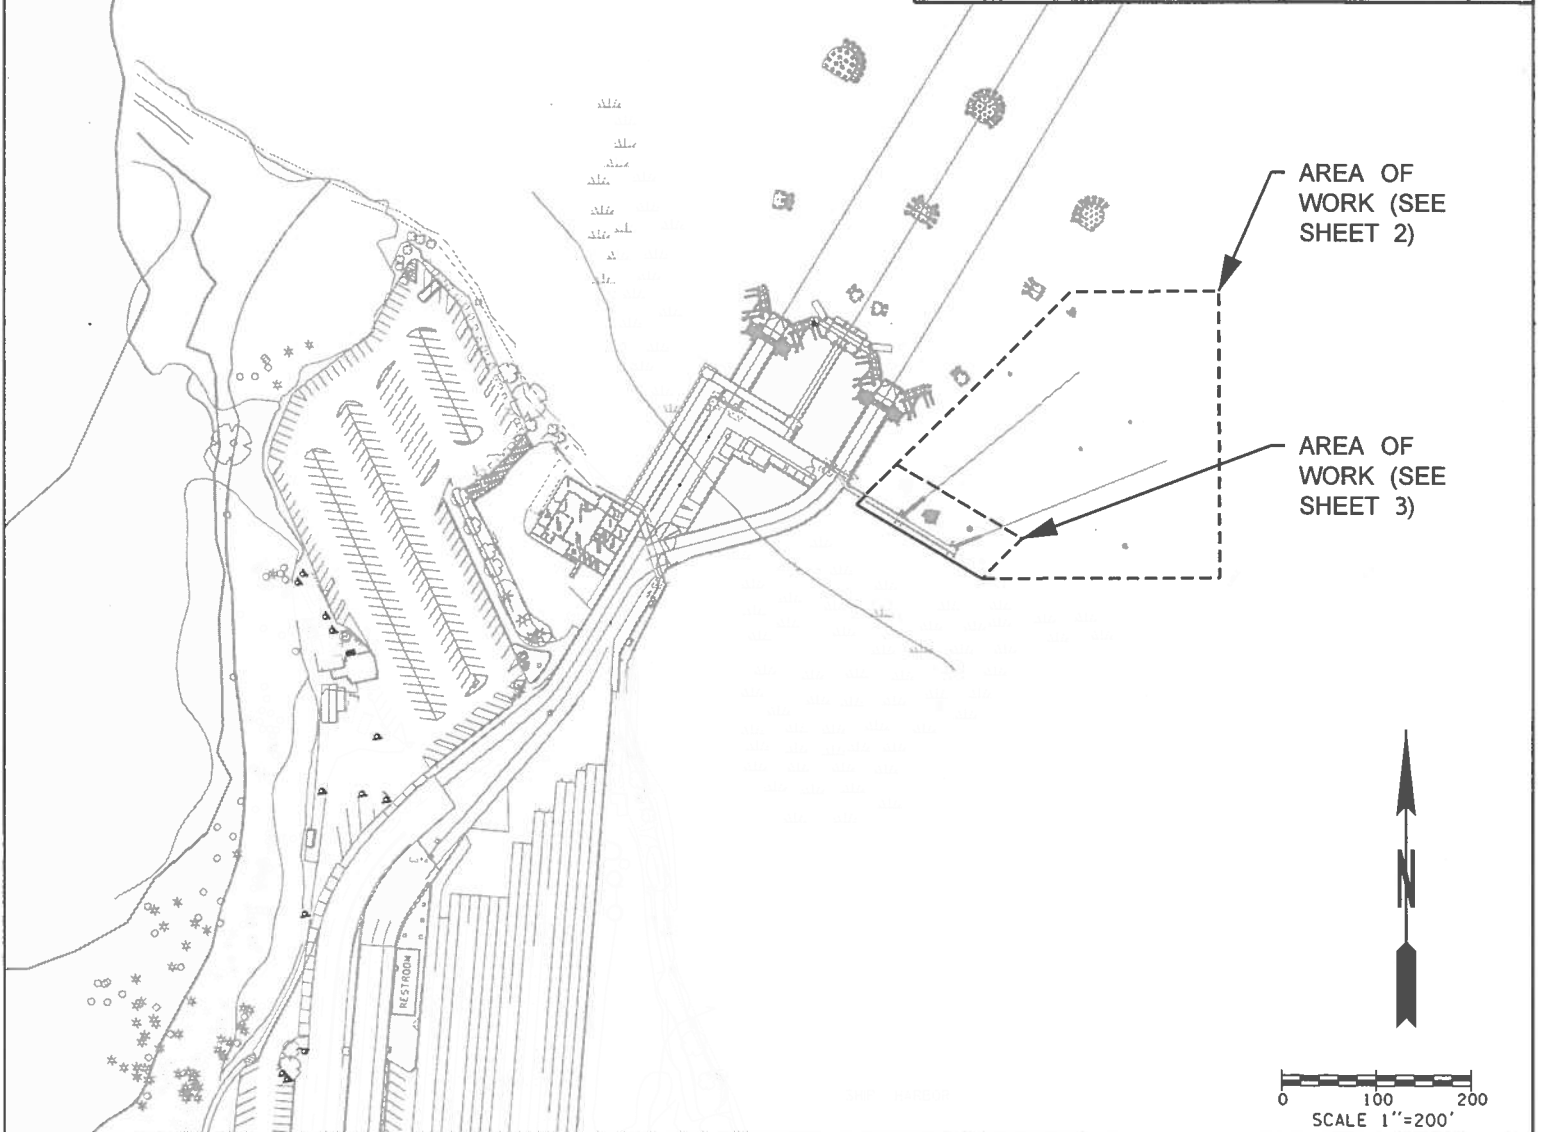
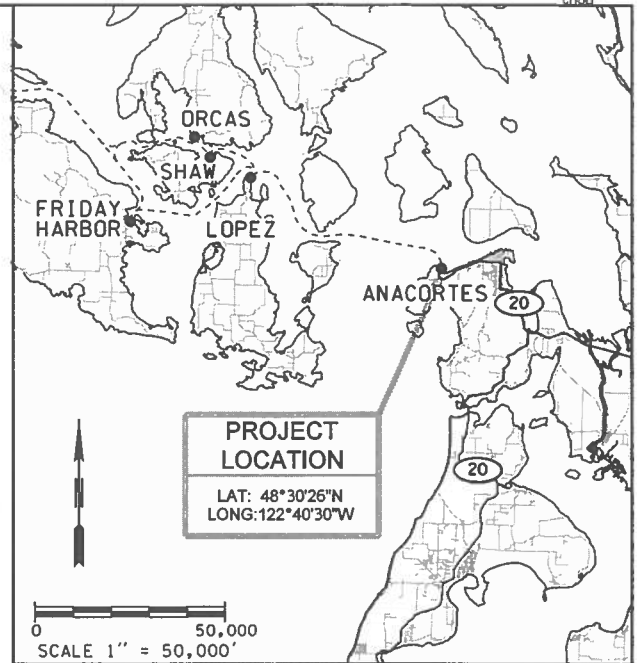

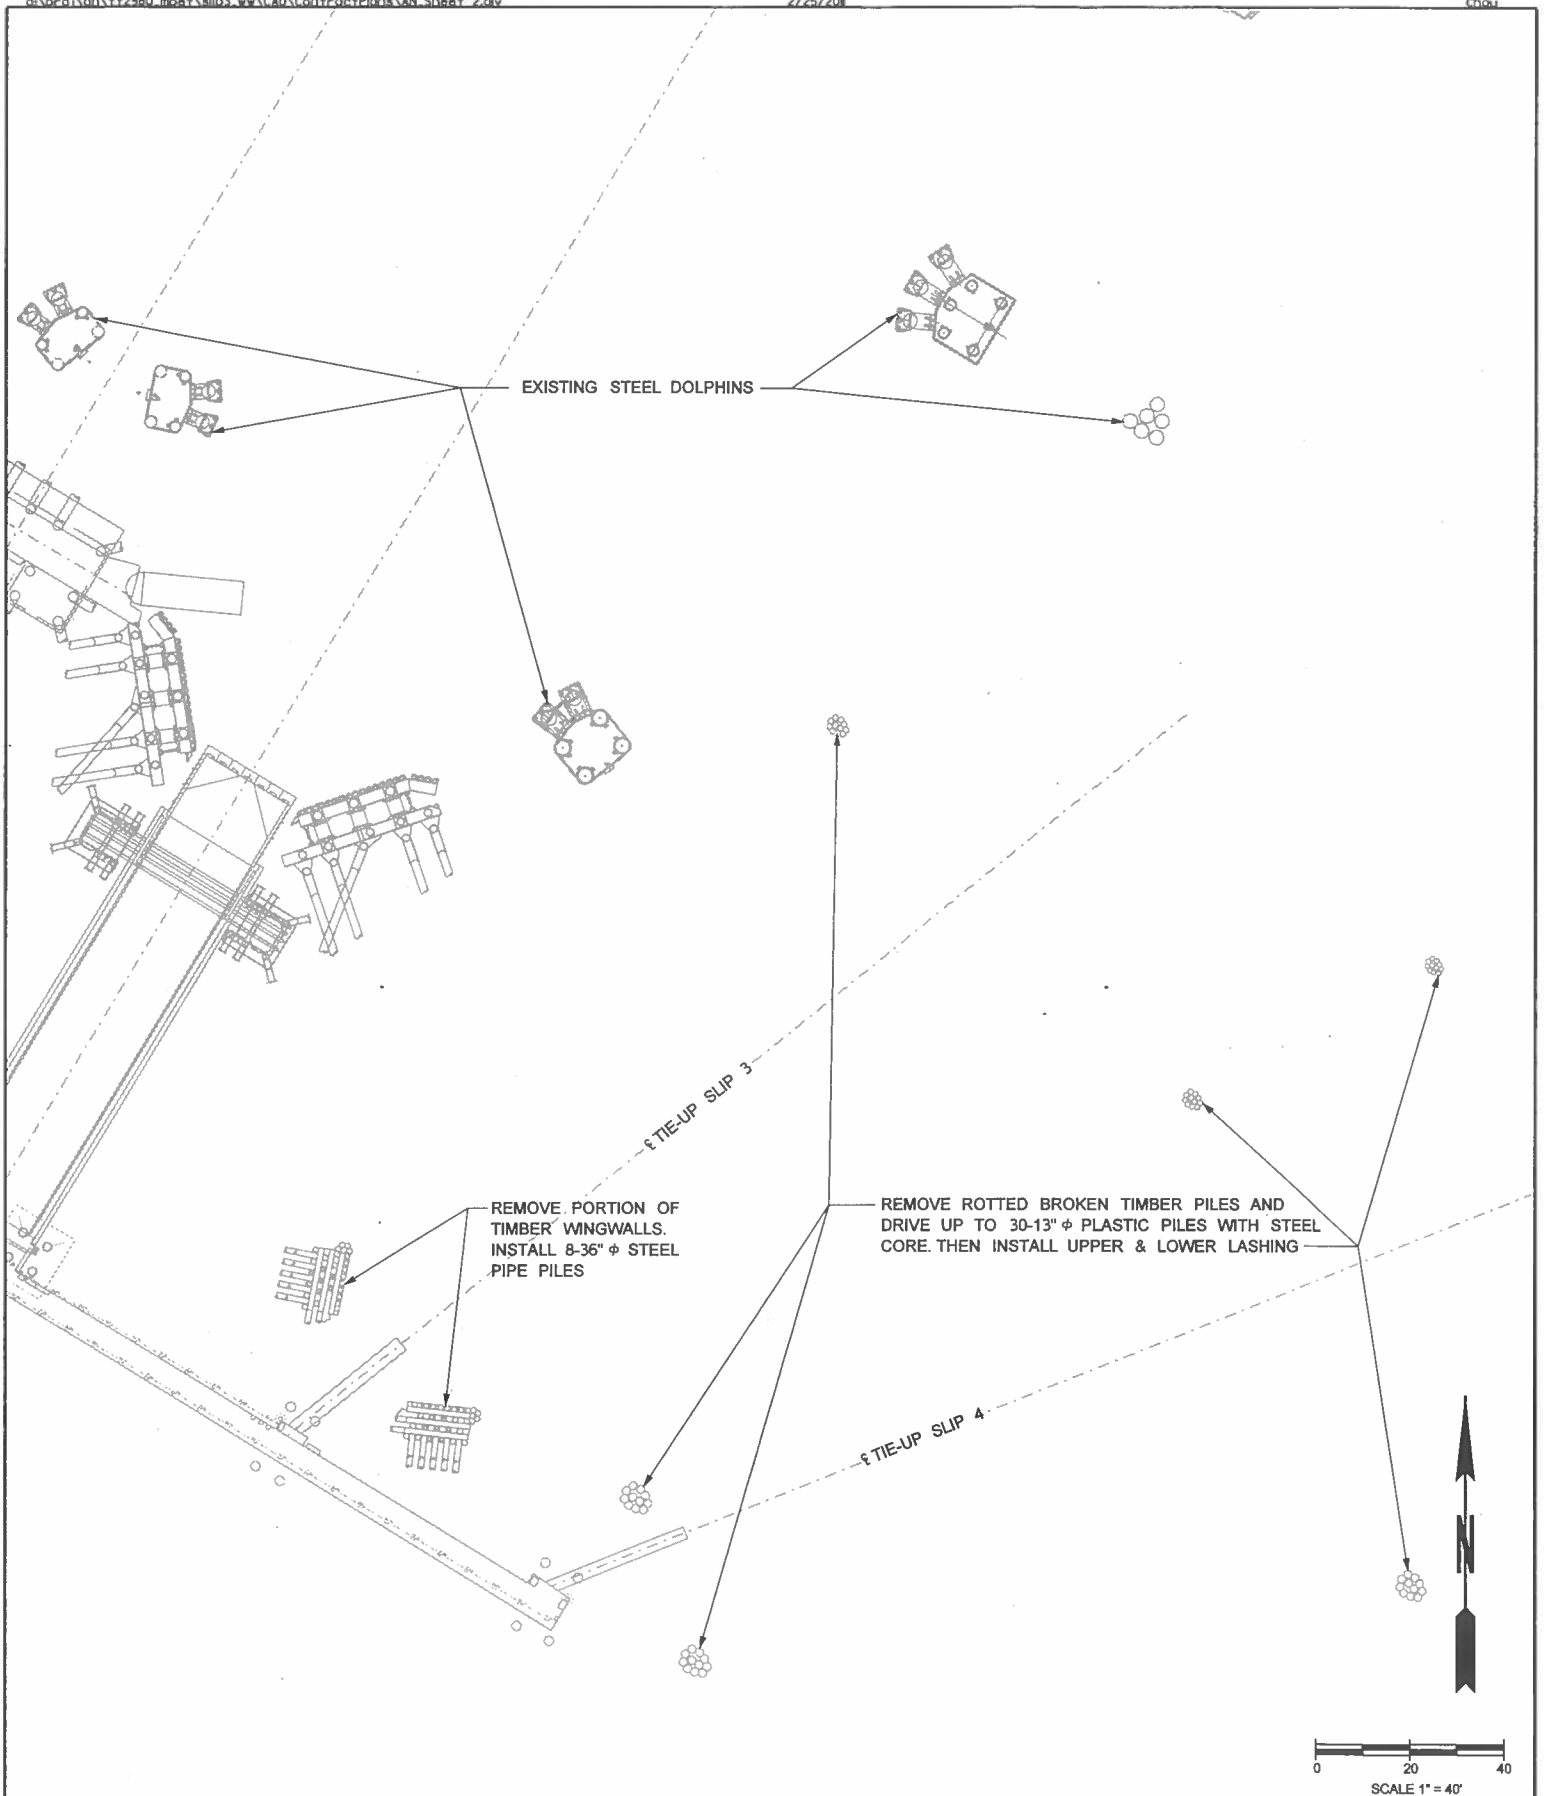



T. 35N. R. 1E. W.M.



PURPOSE: MAINTENANCE REPAIR TO TIE-UP SLIPS	REFERENCE:	 Washington State Department of Transportation
PROPOSED: DRIVE STEEL AND PLASTIC PILES IN TIMBER LANDING STRUCTURES	APPLICANT: WSDOT/WASH. STATE FERRIES	
LOCATION: SR20/ANACORTES FERRY TERMINAL	COUNTY: SKAGIT COUNTY, WA	
DATUM: USC&GS MLLW=0.00'	NEAR: ANACORTES, WA.	
ADJACENT PROPERTY OWNERS: PORT OF ANACORTES	WATER BODY: SHIP HARBOR	
DATE:		SHEET: 1 OF: 3

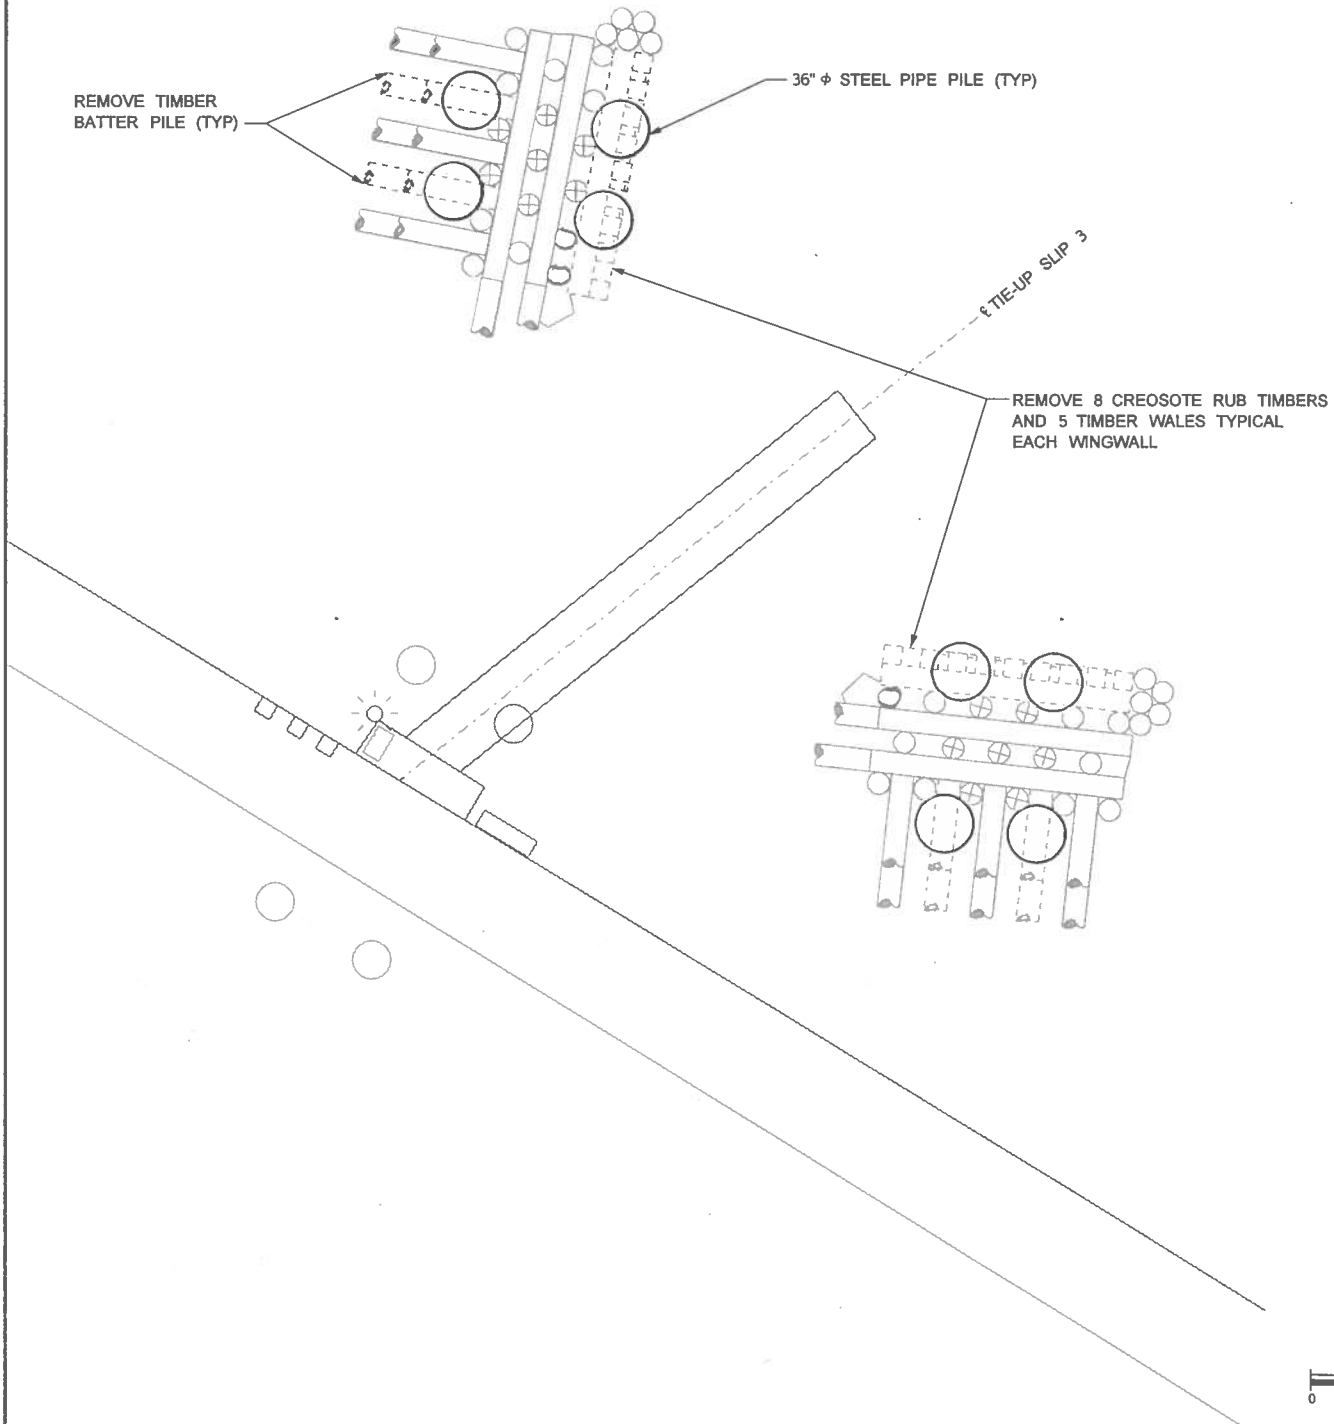


PURPOSE:	MAINTENANCE REPAIR TO TIE-UP SLIPS	REFERENCE:	
PROPOSED:	DRIVE STEEL AND PLASTIC PILES IN TIMBER LANDING STRUCTURES	APPLICANT:	WSDOT/WASH. STATE FERRIES
LOCATION:	SR20/ANACORTES FERRY TERMINAL	COUNTY:	SKAGIT COUNTY, WA
DATUM:	USC&GS MLLW=0.00'	NEAR:	ANACORTES, WA.
ADJACENT PROPERTY OWNERS:	PORT OF ANACORTES	WATER BODY:	SHIP HARBOR
		DATE:	2



**Washington State
Department of Transportation**

SHEET: 2 OF: 3



PURPOSE: MAINTENANCE REPAIR TO TIE-UP SLIPS

PROPOSED: DRIVE STEEL AND PLASTIC PILES IN TIMBER LANDING STRUCTURES

LOCATION: SR20/ANACORTES FERRY TERMINAL

DATUM: USC&GS MLLW=0.00'

ADJACENT PROPERTY OWNERS: PORT OF ANACORTES

REFERENCE:

APPLICANT: WSDOT/WASH. STATE FERRIES

COUNTY: SKAGIT COUNTY, WA

NEAR: ANACORTES, WA.

WATER BODY: SHIP HARBOR

DATE:



Washington State
Department of Transportation

SHEET: 3 OF: 3